


RELEASED FOR CONSTRUCTION: 05/21/2013

STATE	PROJECT NUMBER	SHEET NO.	TOTAL SHEETS
CA.	CSMSL-0008-00(690)	479	730

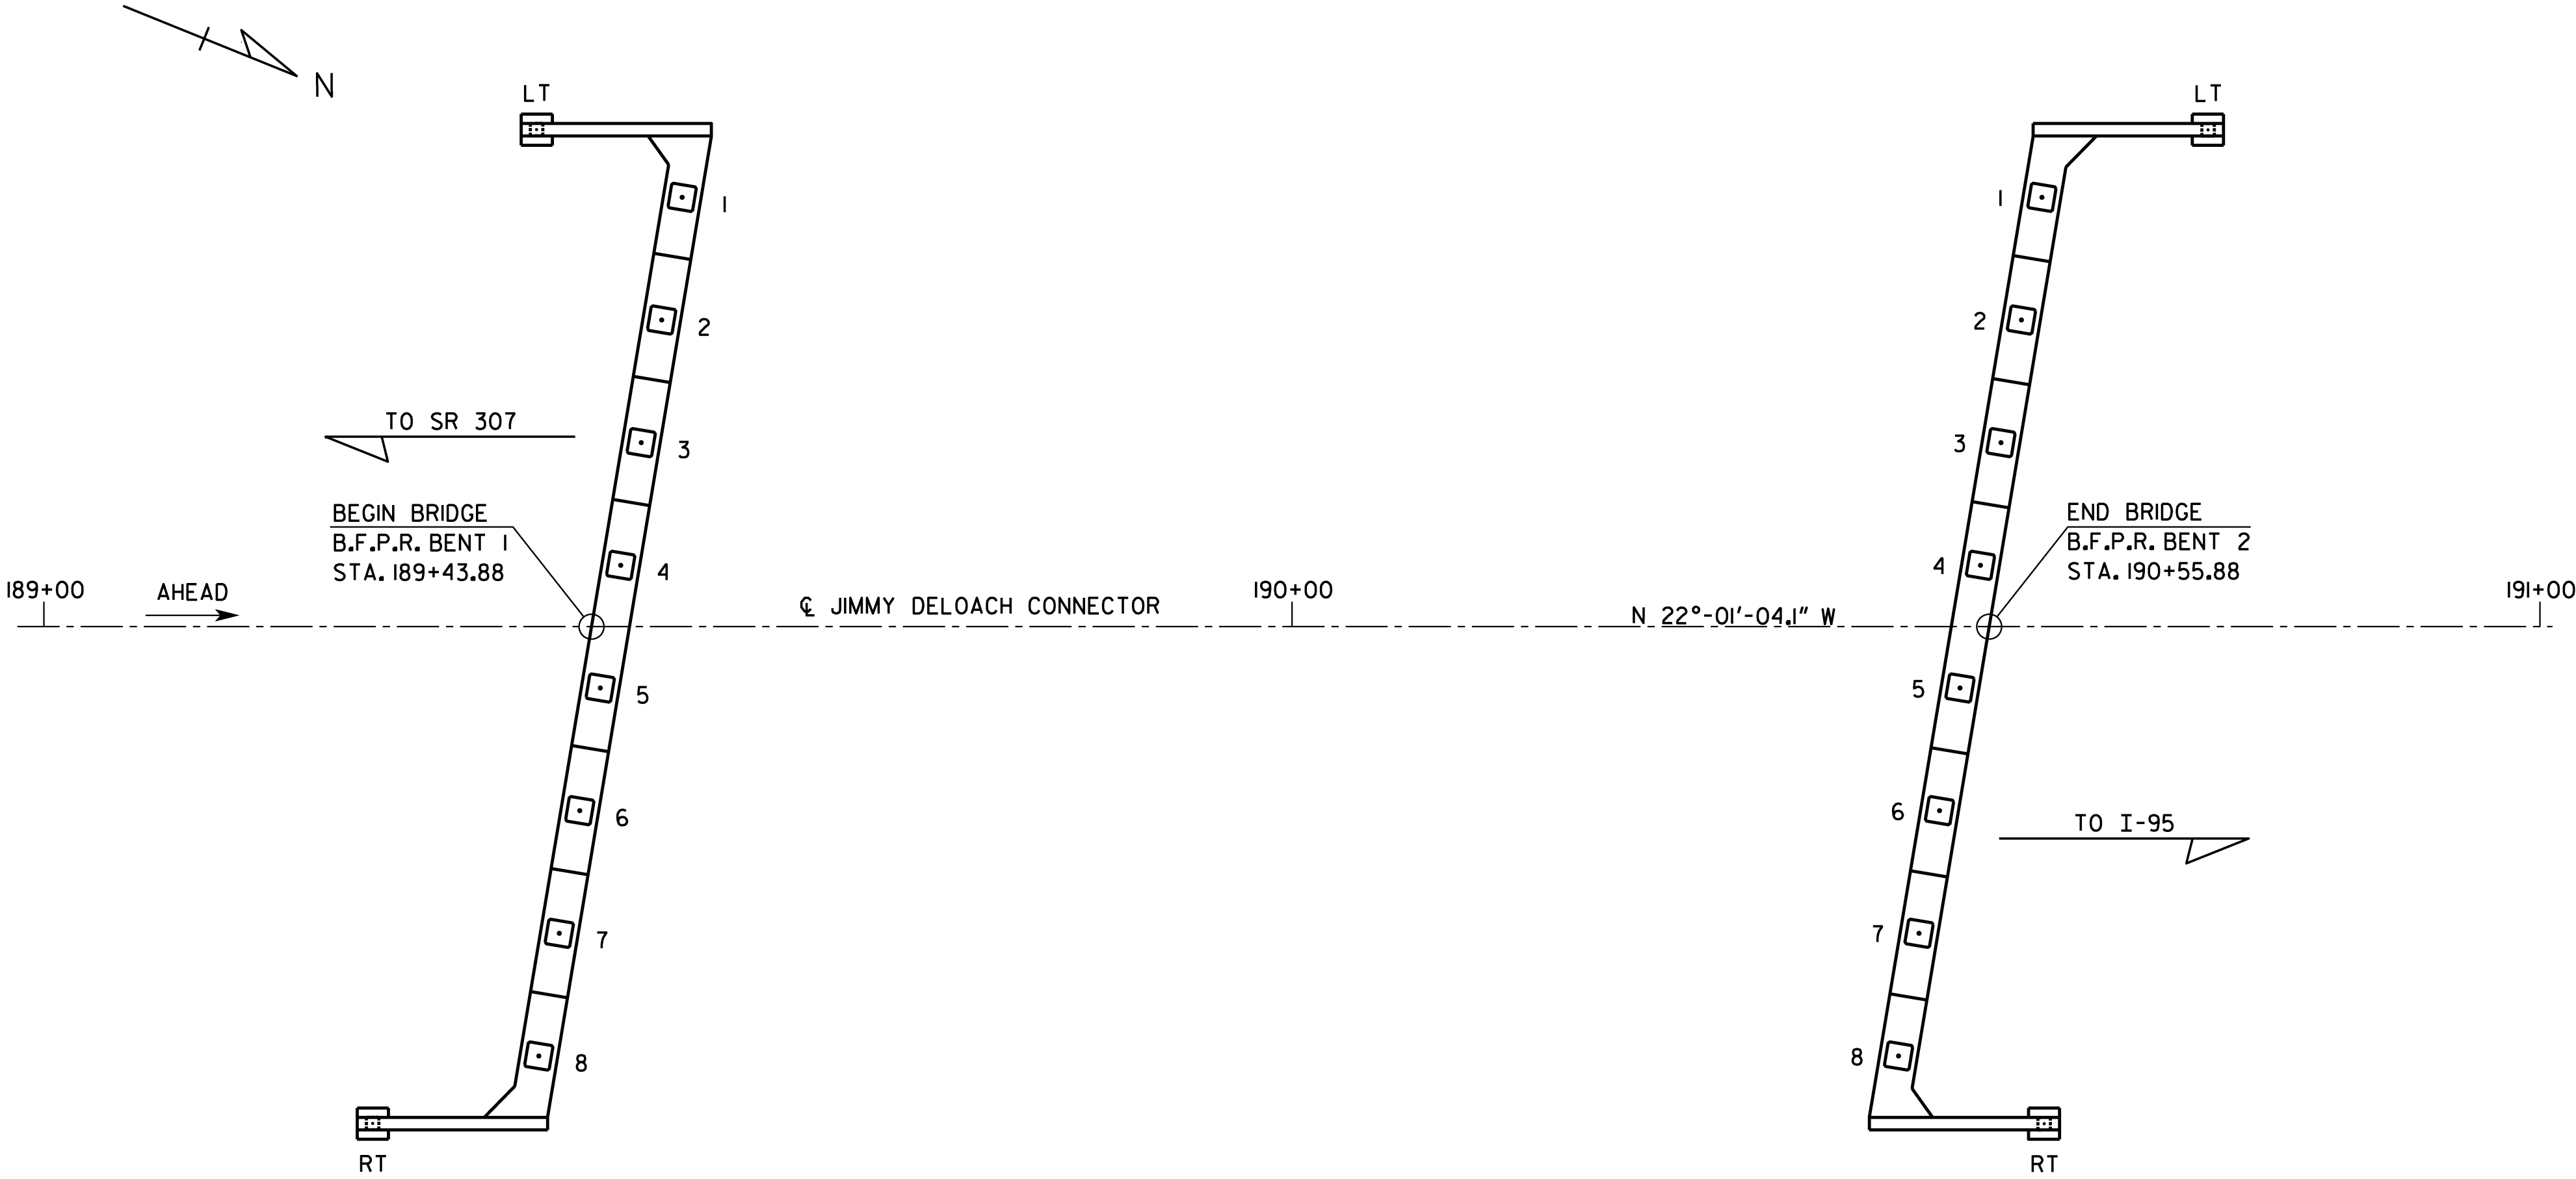

PLAN
SCALE: 1" = 1'-0"

AS-BUILT FOUNDATION DATA		
BENT	PILE NO.	PILE TIP ELEVATION
1	LT	
	1	
	2	
	3	
	4	
	5	
	6	
	7	
	8	
	RT	

AS-BUILT FOUNDATION DATA		
BENT	PILE NO.	PILE TIP ELEVATION
2	LT	
	1	
	2	
	3	
	4	
	5	
	6	
	7	
	8	
	RT	

NOTE: THIS "AS-BUILT FOUNDATION" INFORMATION SHEET IS TO BE FILLED IN BY THE PROJECT ENGINEER AND THE ENTIRE SHEET FORWARDED TO THE BRIDGE OFFICE UPON COMPLETION OF PILE DRIVING FOR POSTING TO THE PLANS AS A PERMANENT RECORD OF THE BRIDGE CONSTRUCTION.

PROJECT ENGINEER _____ DATE _____
() _____
AREA CODE _____ TELEPHONE NUMBER _____

THE LPA GROUP

3595 ENGINEERING DRIVE

WILMINGTON, GEORGIA 30092

770/265-5118

THE LPA GROUP INCORPORATED

TRANSPORTATION CONSULTANTS

BRIDGE NO. 1

GEORGIA

DEPARTMENT OF TRANSPORTATION

ENGINEERING DIVISION-OFFICE OF BRIDGES AND STRUCTURES

AS BUILT FOUNDATION DETAILS

JIMMY DELOACH CONNECTOR

OVER GRANGE ROAD

CHATHAM COUNTY CSMSL-0008-00(690)

SCALE: AS SHOWN

JULY 2013

DESIGNED BSB

CHECKED ANZ

REVIEWED DLC/WMD

DRAWN BSB

DESIGN GROUP AWB/SKG

APPROVED BFR

DRAWING NO. 35-08

BRIDGE SHEET 8 OF 9

DATE

REVISIONS

BY

8/6/2013 1:38:52 PM R:\126379\Bridges\GRANGE\final\B0108-ABF.dgn

1 INCH WHEN PRINTED FULL SIZE